



Section Number N/A Page N/A
(Additional Documentation)

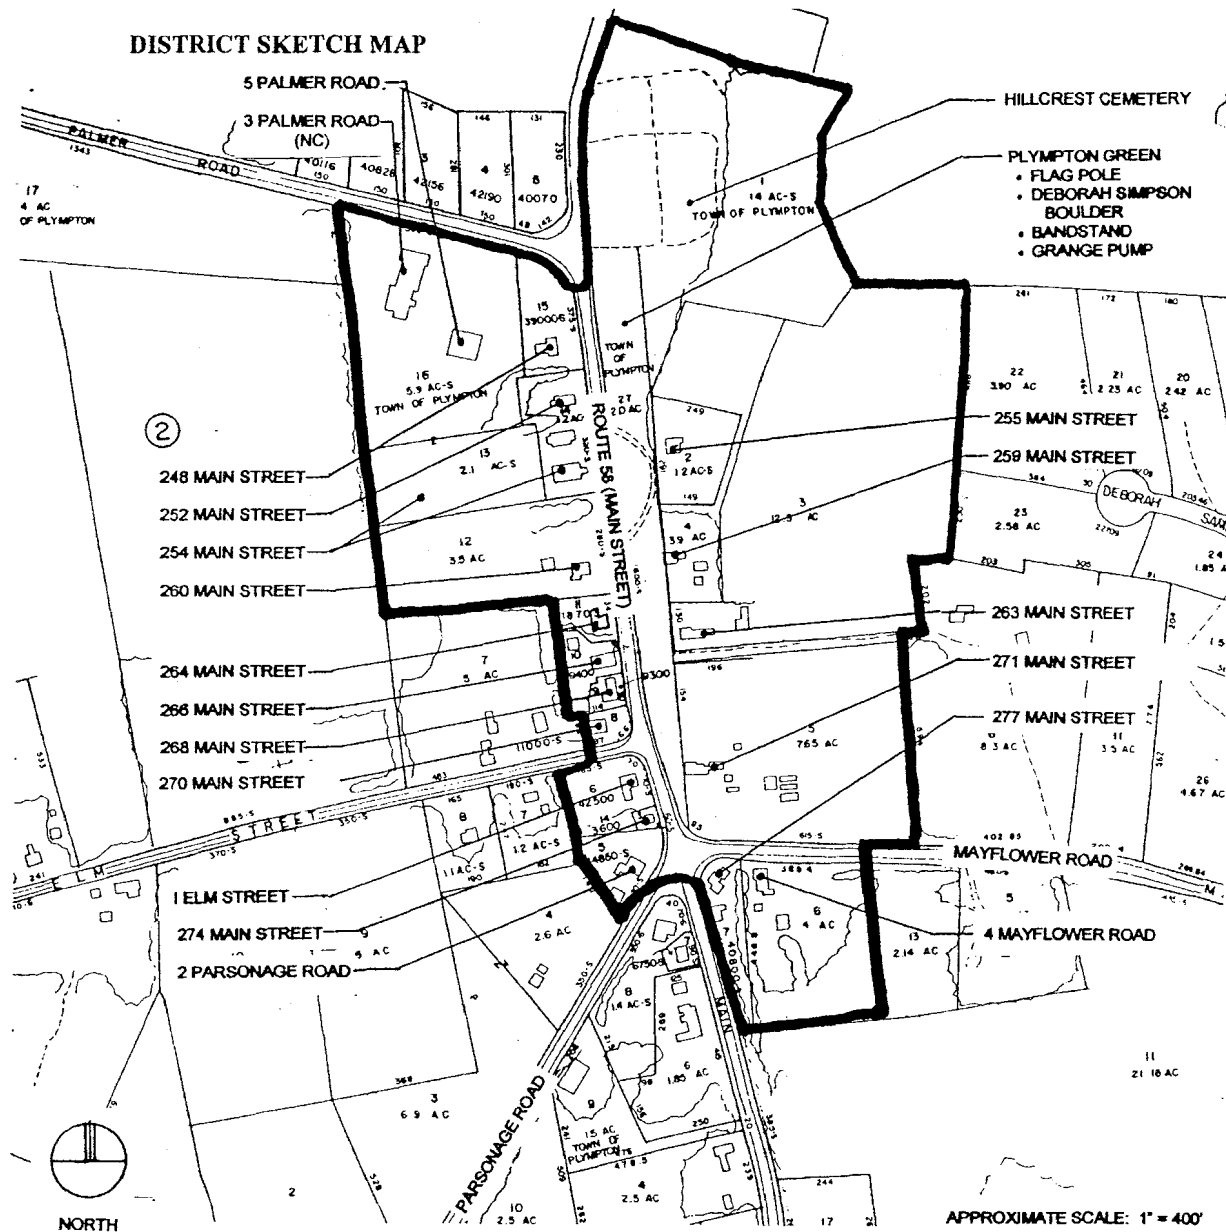

PLYMPTON, MASS.

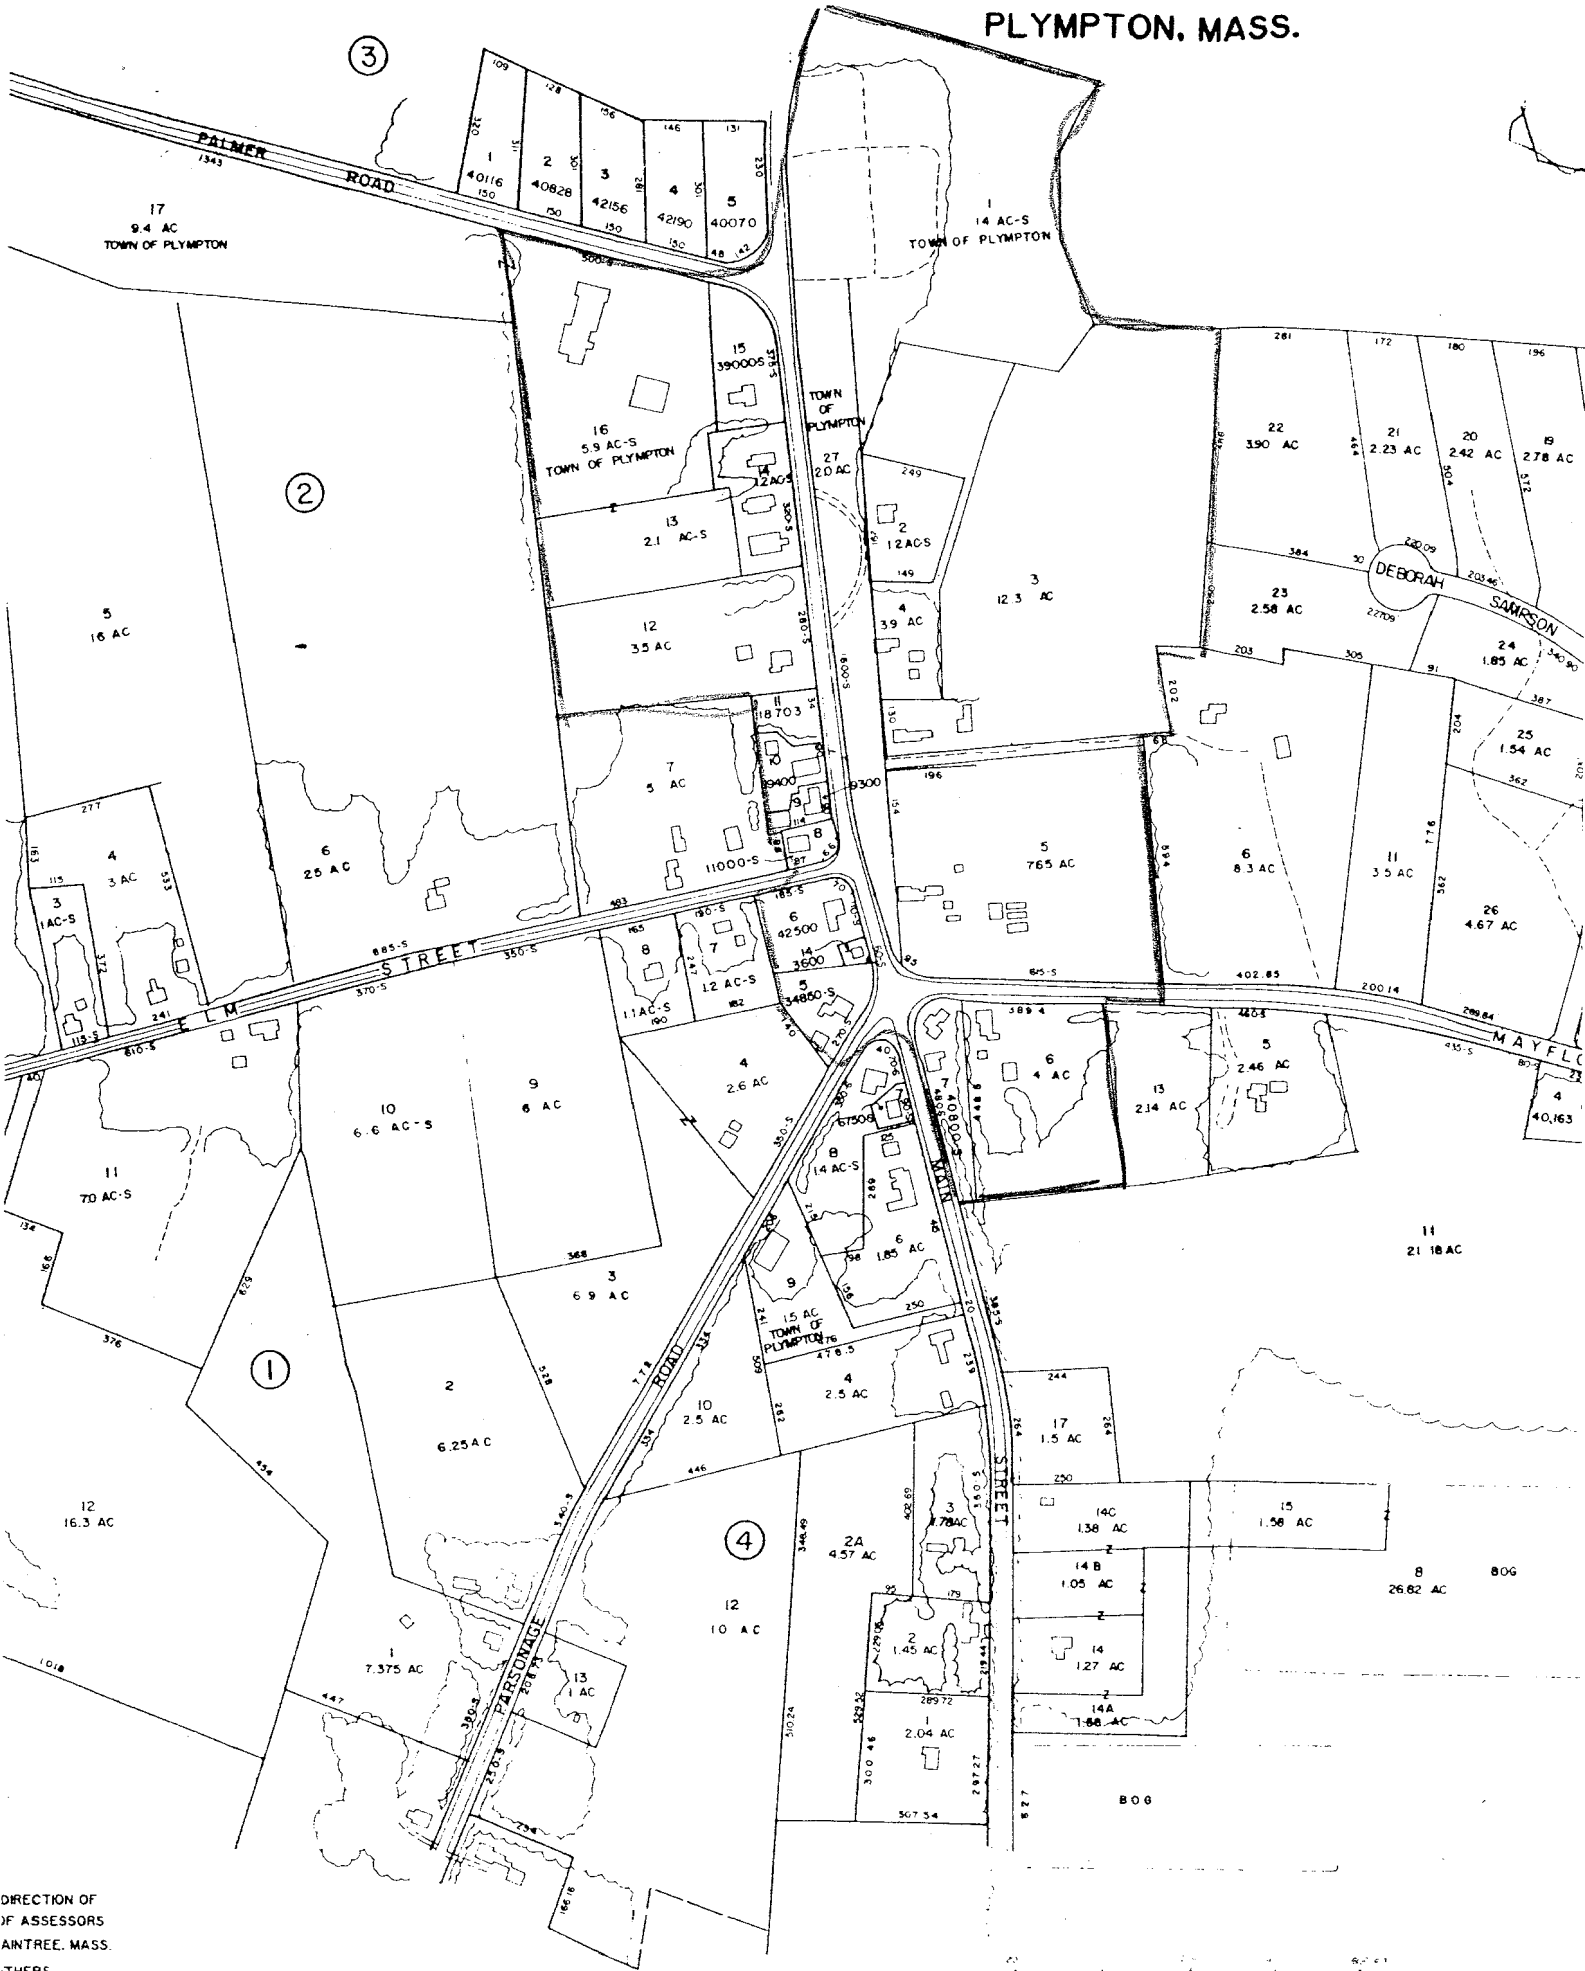

DIRECTION OF
OF ASSESSORS
AINTREE, MASS.
THERS

SCALE 1" = 200'

