


SLOPE PLAN

#106 COUNTY ROAD PLYMPTON, MASSACHUSETTS

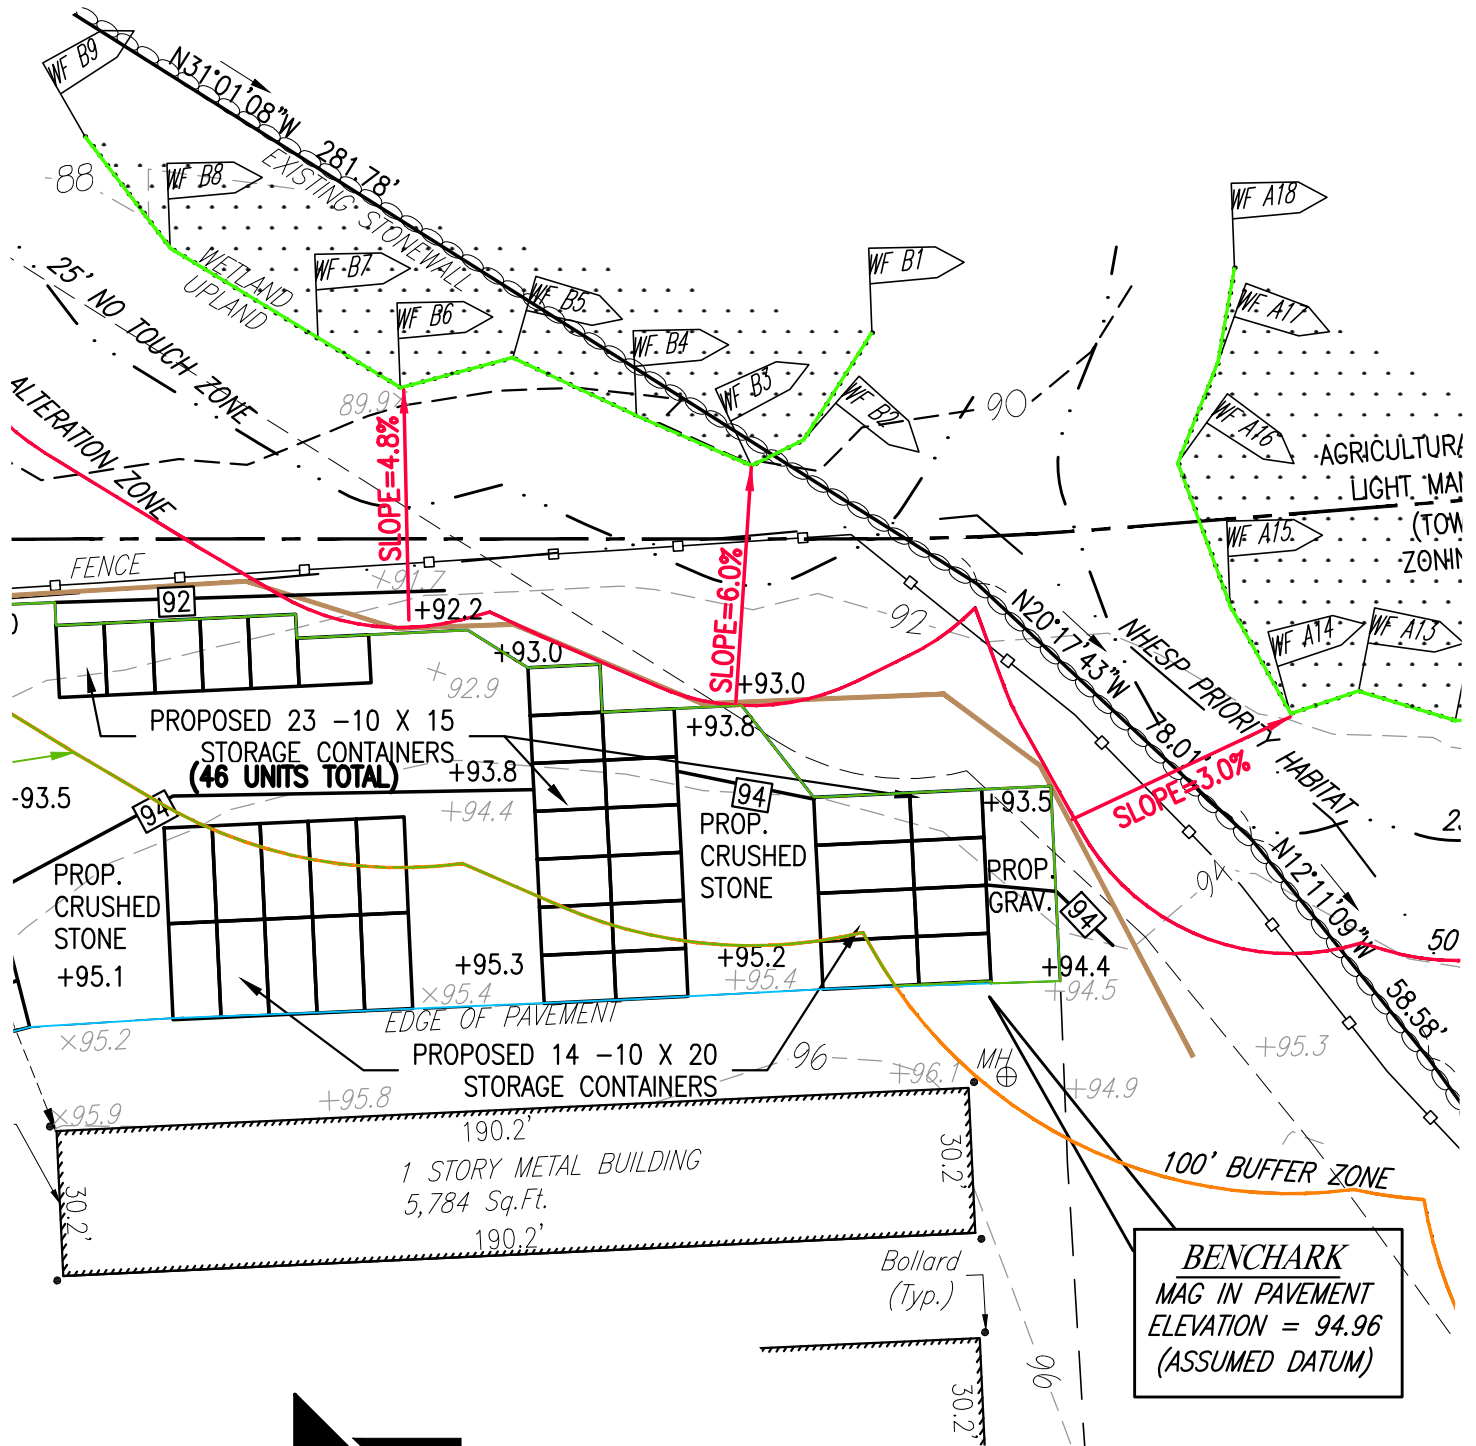

GRADY CONSULTING, L.L.C.

PREPARED FOR:
JESSIE GILTON
B2B-SP1
30 BRACKETT ROAD
RYE, NH 03870

Civil Engineers, Land Surveyors &
Landscape Architects
71 Evergreen Street, Suite 1, Kingston, MA 02364
Phone (781) 585-2300

AUGUST 15, 2023
SCALE: 1"=40'
JOB No. 22-489