

**MICHAEL G. ROSS DESIGNED
PLYMPTON, MA.**


NOTES:

PROJECT **91 WINNETUXET RD
PROPOSED BARN**

TITLE
FRONT ELEVATION

SCALE
1/4" = 1'-0"

SHEET
A-7

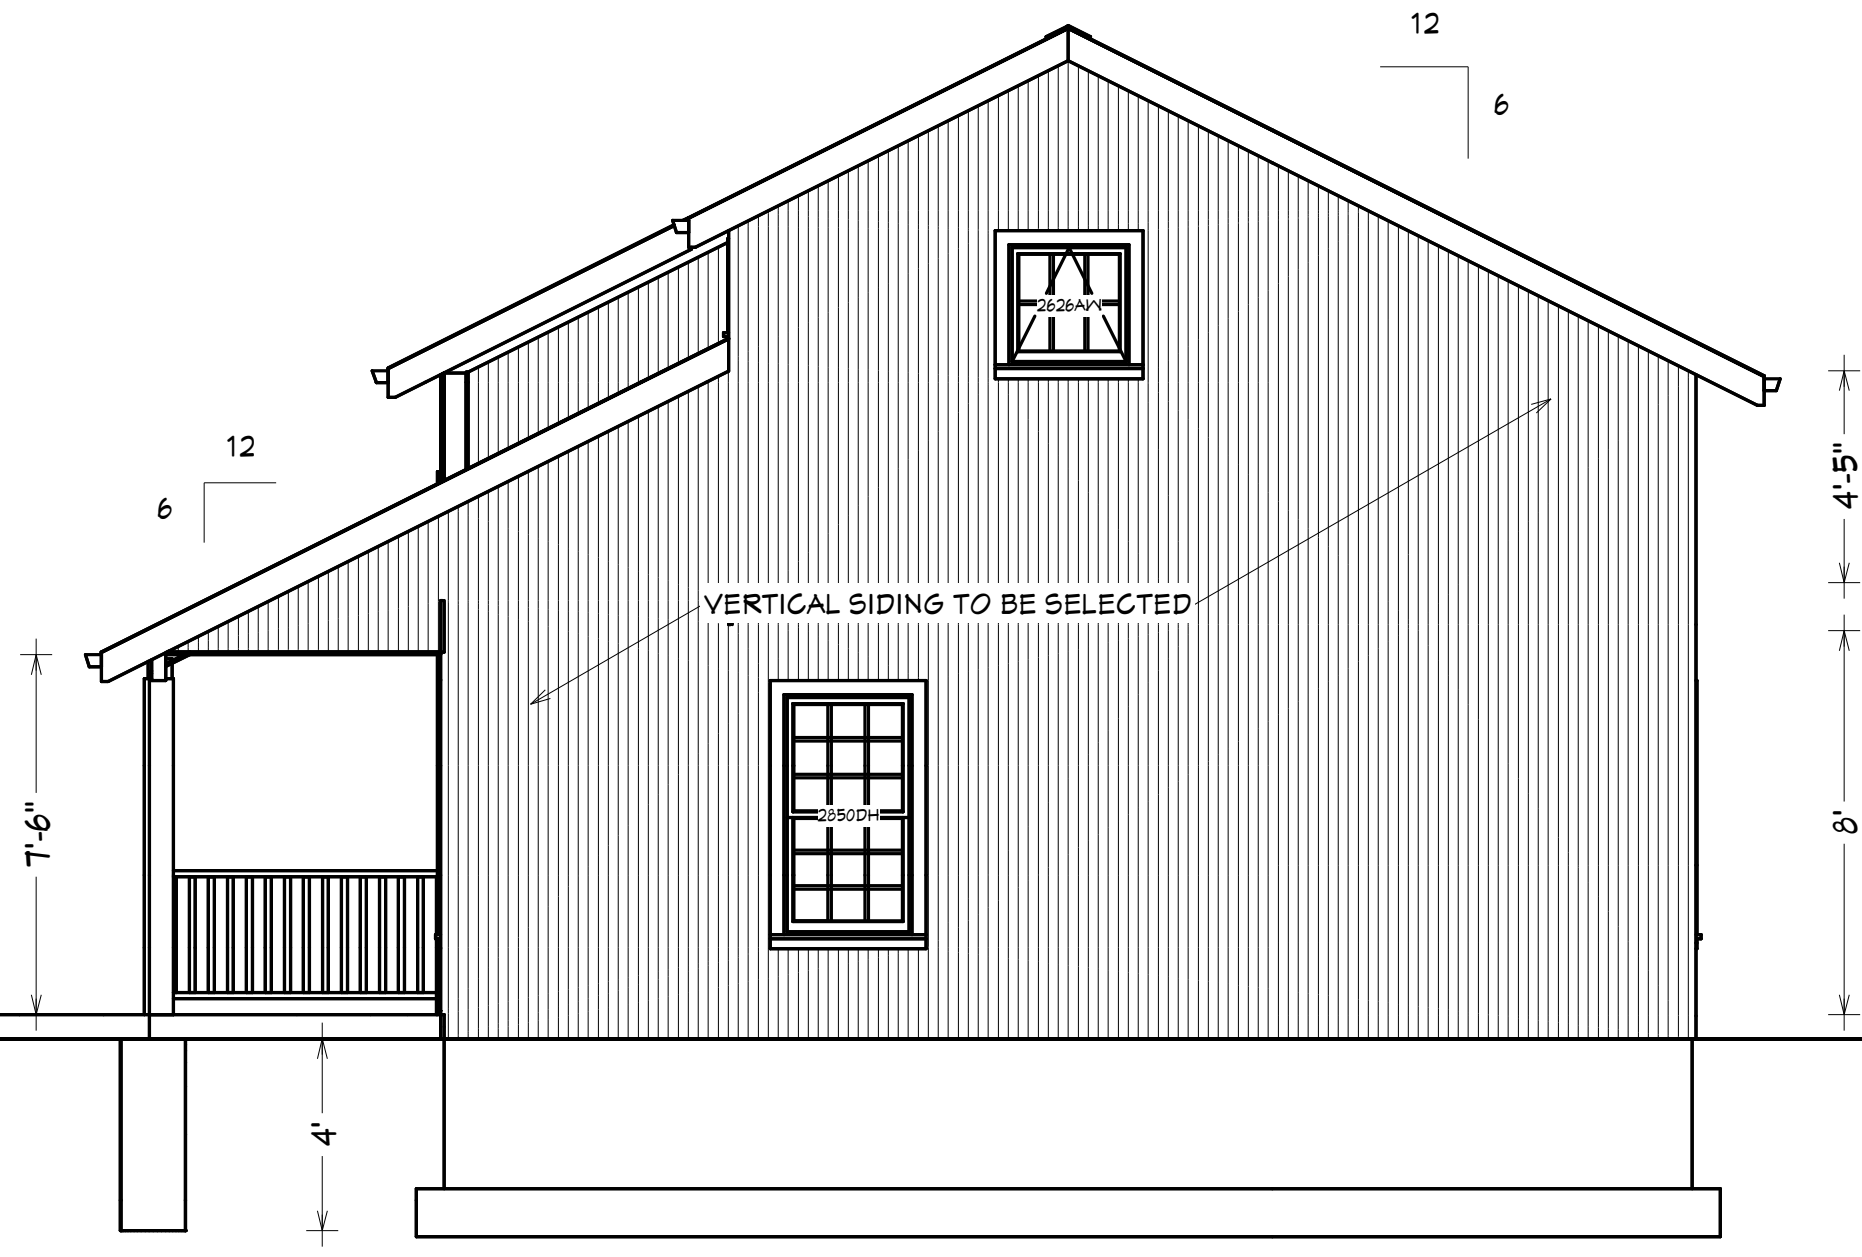

MICHAEL G. ROSS DESIGNED
PLYMPTON, MA.

NOTES:

PROJECT **91 WINNETUXET RD**
PROPOSED BARN

TITLE **RIGHT SIDE ELEVATION**

SCALE
 1/4" = 1'-0"

SHEET
A-8

91 Winnetuxet Rd, Plympton MA

