




273 Summer Street, Plymouth, Ma, 02360

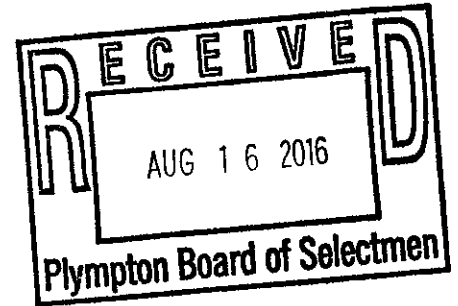

August 3, 2016

Chairman
Board of Selectmen
5 Palmer Road
Plympton, MA 02367

Dear Sir,

Enclosed you will find one (1) petition covering the installation of One (1) new pole on Spring Street in Plympton. This new pole is necessary to alleviate a problem with low hanging wires in the vicinity of 50 Spring Street.

Favorable action on the part of the selectmen will be greatly appreciated.

Very truly yours,

A handwritten signature in cursive script that reads "Karen Rae".

Karen Rae
Right-of-Way-Agent
(508) 732-4239

enc.

Verizon New England Inc.
385 Myles Standish Blvd
Taunton, MA 02780
Attn: Daryl Crossman - ROW

**ORDER FOR
JOINT OR IDENTICAL POLE LOCATIONS**

In Board of Selectmen of the Town of Plympton, Massachusetts.

Notice having been given and a public hearing held, as provided by law,
IT IS HEREBY ORDERED THAT THE:

**EVERSOURCE ENERGY and
VERIZON NEW ENGLAND INCORPORATED**

W/O# 2157695

be and they are hereby granted or identical locations for the permission to erect, relocate and maintain poles and their respective wires and cables be placed thereon, together with such sustaining and protecting fixtures as said Companies may deem necessary, in the public way or ways hereinafter referred to, as requested in petition of said Companies.

All construction under this order shall be in accordance with the following conditions:

Poles shall be sound timber and reasonably straight, and shall be set substantially at the points indicated upon the marked Plan No-2157695 dated August 3, 2016, filed with said petition. There may be attached to said poles by said VERIZON NEW ENGLAND INCORPORATED may not exceed 40 wires and 4 cables.

And by said EVERSOURCE ENERGY necessary wires, cables and fixtures.

And all said wires and cables shall be placed at a height of not less than 18 feet from the ground at highway crossings, and not less than 16 feet from the ground elsewhere.


The following are public ways or parts of ways along which poles above referred to may be erected, and the number of poles which may be erected under this order:

Spring Street

One (1) new pole – 31/7.5

Also that permission be and hereby is granted to each of said Companies to lay and maintain underground cables, conduits, wires, vaults and necessary equipment in the above or intersecting public ways for the purpose of making connections with such poles and buildings as each may desire for distributing purposes.

I hereby certify that the foregoing order was adopted at a meeting of the Board of Selectmen of the Town of Plympton, Massachusetts held on the 22nd day of August.

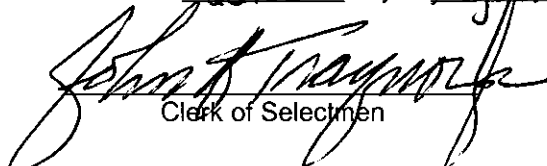

Clerk of Selectmen

We hereby certify that on August 22, 2016, at 6:00 o'clock, pm, at
Plympton a public hearing was held on the petition of the:

EVERSOURCE ENERGY and
VERIZON NEW ENGLAND INCORPORATED

For the permission to erect and relocate the poles, wires, cables, fixtures and connections described in the order herewith recorded, and that we mailed at least seven days before said hearing a written notice of the time and place of said hearing to each of the owners of real estate (as determined by the last preceding assessment for taxation) along the ways or parts of ways upon which the Companies are permitted to erect poles, wires, cables, fixtures and connections under said order. And that thereupon said order was duly adopted.

Selectmen of the Town of

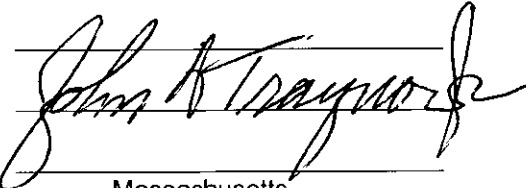

Massachusetts.

Certificate

I hereby certify that the foregoing is a true copy of a joint location order and certificate of hearing with notice adopted by the Board of selectmen of the Town of Plympton, Massachusetts, on the _____ day of _____ 20 , and recorded with the records of locations orders of said Town, Book _____, Page _____. This certified copy is made under the provisions of Chapter 166 of General Laws and any additions thereto or amendments thereof.

Attest:

Town Clerk

Verizon New England Inc.
385 Myles Standish Blvd
Taunton, MA 02780
Attn: Daryl Crossman - ROW

**ORDER FOR
JOINT OR IDENTICAL POLE LOCATIONS**

In Board of Selectmen of the Town of Plympton, Massachusetts.

Notice having been given and a public hearing held, as provided by law,
IT IS HEREBY ORDERED THAT THE:

**EVERSOURCE ENERGY and W/O# 2157695
VERIZON NEW ENGLAND INCORPORATED**

be and they are hereby granted or identical locations for the permission to erect, relocate and maintain poles and their respective wires and cables be placed thereon, together with such sustaining and protecting fixtures as said Companies may deem necessary, in the public way or ways hereinafter referred to, as requested in petition of said Companies.

All construction under this order shall be in accordance with the following conditions:

Poles shall be sound timber and reasonably straight, and shall be set substantially at the points indicated upon the marked **Plan No-2157695 dated August 3, 2016**, filed with said petition. There may be attached to said poles by said VERIZON NEW ENGLAND INCORPORATED may not exceed 40 wires and 4 cables.
And by said EVERSOURCE ENERGY necessary wires, cables and fixtures.


And all said wires and cables shall be placed at a height of not less than 18 feet from the ground at highway crossings, and not less than 16 feet from the ground elsewhere.

The following are public ways or parts of ways along which poles above referred to may be erected, and the number of poles which may be erected under this order:

Spring Street One (1) new pole – 31/7.5

Also that permission be and hereby is granted to each of said Companies to lay and maintain underground cables, conduits, wires, vaults and necessary equipment in the above or intersecting public ways for the purpose of making connections with such poles and buildings as each may desire for distributing purposes.

I hereby certify that the foregoing order was adopted at a meeting of the Board of Selectmen of the Town of Plympton, Massachusetts held on the _____ day of _____.

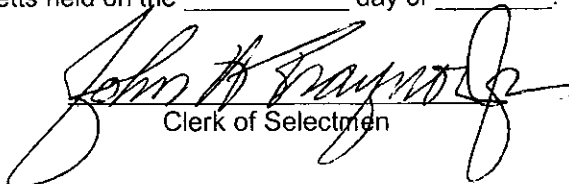

Clerk of Selectmen

We hereby certify that on _____ 20 , at _____ o'clock, _____, at _____ a public hearing was held on the petition of the:

EVERSOURCE ENERGY and
VERIZON NEW ENGLAND INCORPORATED

For the permission to erect and relocate the poles, wires, cables, fixtures and connections described in the order herewith recorded, and that we mailed at least seven days before said hearing a written notice of the time and place of said hearing to each of the owners of real estate (as determined by the last preceding assessment for taxation) along the ways or parts of ways upon which the Companies are permitted to erect poles, wires, cables, fixtures and connections under said order. And that thereupon said order was duly adopted.

Selectmen of the Town of

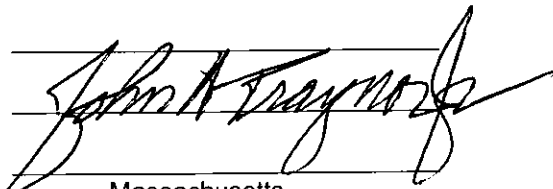

Massachusetts.

Certificate

I hereby certify that the foregoing is a true copy of a joint location order and certificate of hearing with notice adopted by the Board of selectmen of the Town of Plympton, Massachusetts, on the _____ day of _____ 20 , and recorded with the records of locations orders of said Town, Book _____, Page _____. This certified copy is made under the provisions of Chapter 166 of General Laws and any additions thereto or amendments thereof.

Attest:

Town Clerk

**PETITION FOR
JOINT OR IDENTICAL POLE LOCATIONS**

Plympton, Massachusetts, August 3, 2016
TO BOARD OF SELECTMEN FOR THE TOWN OF PLYMPTON, MASSACHUSETTS

**EVERSOURCE ENERGY and
VERIZON NEW ENGLAND INCORPORATED**

W/O# 2157695

Requests permission to locate and relocate poles, wires, cables and fixtures, including the necessary sustaining and protecting fixtures, to be owned and used in common by your petitioners, along and across the following public way or ways:

Spring Street

One (1) new pole – 31/7.5

Wherefore it prays that after due notice and hearing as provided by law, they be granted joint or identical locations for and permission to erect and maintain poles, wires, and cables, together with such sustaining and protecting fixtures as they may find necessary, said poles to be erected substantially in accordance with the plan filed herewith marked **Plan No-2157695, dated August 3, 2016.**

Also that permission be and hereby is granted to each of said Companies to lay and maintain underground cables, conduits, wires, vaults and necessary equipment in the above or intersecting public ways for the purpose of making connections with such poles and buildings as each may desire for distributing purposes.

Your petitioners agree to reserve space for one crossarm at a suitable point on each of said poles for the fire, police, telephone and telegraph signal wires belonging to the municipality and used by it exclusively for municipal purposes.

EVERSOURCE ENERGY

By Karen Rae
Karen Rae, Right-of-Way Agent


VERIZON NEW ENGLAND INCORPORATED

By Daryl Cassin
Right-of-Way Agent

Plan to accompany petition of EVERSOURCE ENERGY
 To install 1 new pole and new anchor guy
 to provide electric upgrades

LEGEND

- ⊕ Proposed Hand Hole
- ⊕ Existing Hand Hole
- Proposed Conduit
- - - Existing Conduit
- Proposed Pole
- Existing Pole
- ⊕ Pole with Riser
- ⊕ Proposed Multitap
- ⊕ Proposed Manhole

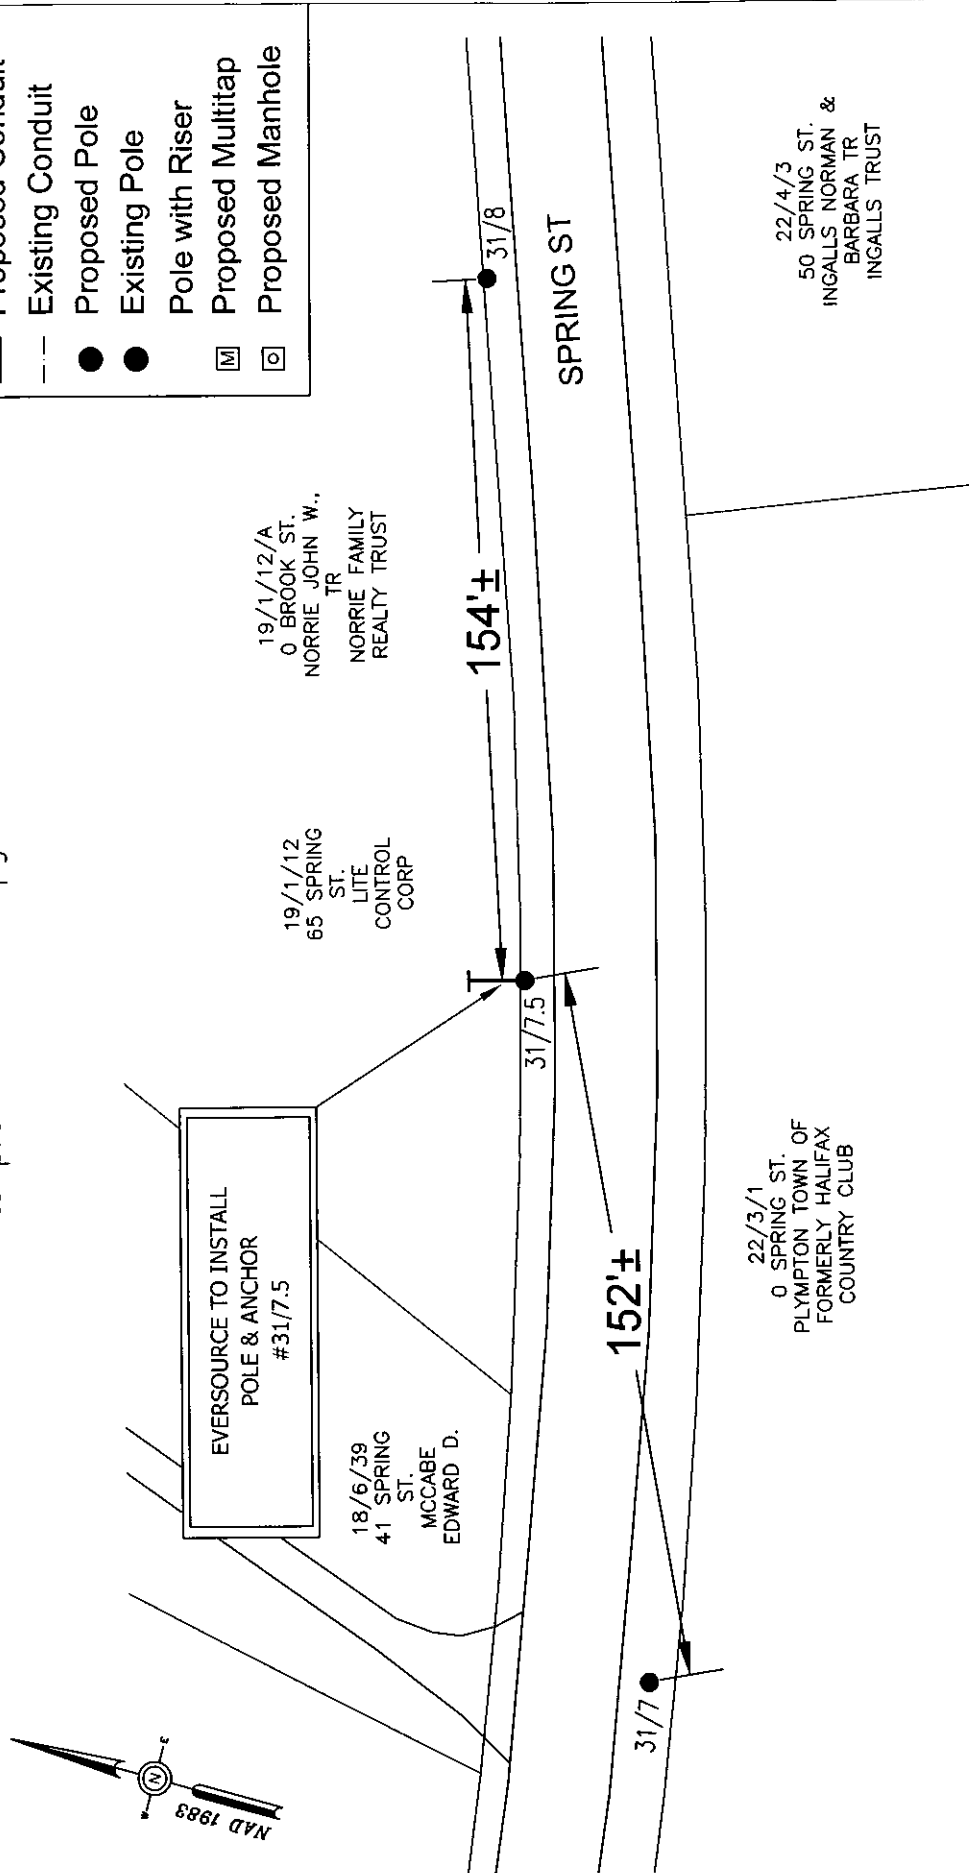

22/3/1
 0 SPRING ST.
 PLYMPTON TOWN OF
 FORMERLY HALIFAX
 COUNTRY CLUB


22/4/3
 50 SPRING ST.
 INGALLS NORMAN &
 BARBARA TR
 INGALLS TRUST

EVERSOURCE TO INSTALL
 POLE & ANCHOR
 #31/7.5

18/6/39
 41 SPRING
 ST.
 MCCABE
 EDWARD D.

19/1/12
 65 SPRING
 ST.
 LITE
 CONTROL
 CORP

19/1/12/A
 0 BROOK ST.
 NORRIE JOHN W.,
 TR
 NORRIE FAMILY
 REALTY TRUST

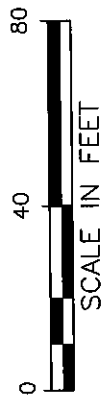

MASS. LAW
 REQUIRES 72 HOURS ADVANCE NOTICE TO UTILITY COMPANIES
 BEFORE DIGGING BY ANYONE. CALL DIG-SAFE 1-888-344-7233

C#	
Ward #	
Work Order #	2157895
Surveyed by:	
Research by:	
Plotted by:	JF
Proposed Structures:	
Approved:	A DEBENEDICTIS
P#	

NSTAR EVERSOURCE Energy Services of/ia 1165 MASSACHUSETTS AVE. DORCHESTER, MASS. 02123	
Plan of SPRING ST., PLYMPTON	
Showing PROPOSED POLE & GUY LOCATION	
Scale	1"=40'
Date	AUGUST 3, 2016
SHEET	1 of 1

WO#2157695
SPRING STREET
PLYMPTON, MA. 02367

22/4/3
50 SPRING ST.
INGALLS NORMAN & BARBARA TR
INGALLS TRUST
50 SPRING ST.
PLYMPTON, MA 02367



22/3/1
0 SPRING ST.
PLYMPTON TOWN OF
FORMERLY HALIFAX COUNTRY CLUB
5 PALMER RD.
PLYMPTON, MA 02367

19/1/12
65 SPRING ST.
LITE CONTROL CORP
65 SPRING ST.
PLYMPTON, MA 02367



19/1/12/A
0 BROOK ST.
NORRIE JOHN W., TR
NORRIE FAMILY REALTY TRUST
P.O. BOX 240
PLYMPTON, MA 02367



18/6/39
41 SPRING ST.
MCCABE EDWARD D.
41 SPRING ST.
PLYMPTON, MA 02367



22/ 4/ 1/ 0/
DELANEY MICHAEL
58 SPRING ST
PLYMPTON, MA 02367

22/ 4/ 2/ 0/
DOUCETTE, ROBERT
54 SPRING ST
PLYMPTON, MA 02367

22/ 4/ 3/ 0/
INGALLS NORMAN & BARBARA TR
50 SPRING ST
PLYMPTON, MA 02367

18/ 6/ 39/ 0/
MCCABE EDWARD D
41 SPRING ST.
PLYMPTON, MA 02367

19/ 1/ 1/ 0/
VOPAT NEIL A
134 BROOK ST.
PLYMPTON, MA 02367

19/ 1/ 3/ A/
SYSCO BOSTON, LLC
99 SPRING STREET
PLYMPTON, MA 02367

19/ 1/ 3/ E/
UMANO MICHAEL J, TR
40 LONE STREET
MARSHFIELD, MA 02050

19/ 1/ 3/ F/
NORRIE JOHN W, TR
P O BOX 240
PLYMPTON, MA 02367

19/ 1/ 6/ 0/
MANCHESTER SAND, GRAVEL & CEM
P.O. BOX 16425
HOOKSETT, NH 03106

19/ 1/ 7/ 0/
ZAVERUCHA WALTER
170 ISLAND CREEK ROAD
DUXBURY, MA 02332

19/ 1/ 9/ 0/
COMMONWEALTH OF MASSACHUSET
10 PARK PLAZA ROOM 6160
BOSTON, MA 02116-3973

19/ 1/ 12/ A/
NORRIE JOHN W, TR
P.O. BOX 240
PLYMPTON, MA 02367

19/ 1/ 14/ 0/
NORRIE JOHN W, TR
P.O. BOX 240
PLYMPTON, MA 02367

19/ 1/ 17/ 0/
LITE CONTROL CORPORATION
65 SPRING STREET
PLYMPTON, MA 02367

14/ 2/ 25/ 0/
CARVER-MIDDLEBORO CRANBERRY
P.O. BOX 240
PLYMPTON, MA 02367

18/ 6/ 9/ A/
MAYFLOWER CRANBERRIES, LLC
72 BROOK ST
PLYMPTON, MA 02367

22/ 4/ 1/ 0/
DELANEY MICHAEL
58 SPRING ST
PLYMPTON, MA 02367

22/ 4/ 2/ 0/
DOUCETTE, ROBERT
54 SPRING ST
PLYMPTON, MA 02367

22/ 4/ 3/ 0/
INGALLS NORMAN & BARBARA TR
50 SPRING ST
PLYMPTON, MA 02367

18/ 6/ 39/ 0/
MCCABE EDWARD D
41 SPRING ST.
PLYMPTON, MA 02367

19/ 1/ 1/ 0/
VOPAT NEIL A
134 BROOK ST.
PLYMPTON, MA 02367

19/ 1/ 3/ A/
SYSCO BOSTON, LLC
99 SPRING STREET
PLYMPTON, MA 02367

19/ 1/ 3/ E/
UMANO MICHAEL J, TR
40 LONE STREET
MARSHFIELD, MA 02050

19/ 1/ 3/ F/
NORRIE JOHN W, TR
P O BOX 240
PLYMPTON, MA 02367

19/ 1/ 6/ 0/
MANCHESTER SAND, GRAVEL & CEM
P.O.BOX 16425
HOOKSETT, NH 03106

19/ 1/ 7/ 0/
ZAUERUCHA WALTER
170 ISLAND CREEK ROAD
DUXBURY, MA 02332

19/ 1/ 9/ 0/
COMMONWEALTH OF MASSACHUSET
10 PARK PLAZA ROOM 6160
BOSTON, MA 02116-3973


19/ 1/ 12/ A/
NORRIE JOHN W, TR
P.O. BOX 240
PLYMPTON, MA 02367

19/ 1/ 14/ 0/
NORRIE JOHN W, TR
P.O. BOX 240
PLYMPTON, MA 02367

19/ 1/ 17/ 0/
LITE CONTROL CORPORATION
65 SPRING STREET
PLYMPTON, MA 02367

14/ 2/ 25/ 0/
CARVER-MIDDLEBORO CRANBERRY
P.O. BOX 240
PLYMPTON, MA 02367

18/ 6/ 9/ A/
MAYFLOWER CRANBERRIES, LLC
72 BROOK ST
PLYMPTON, MA 02367

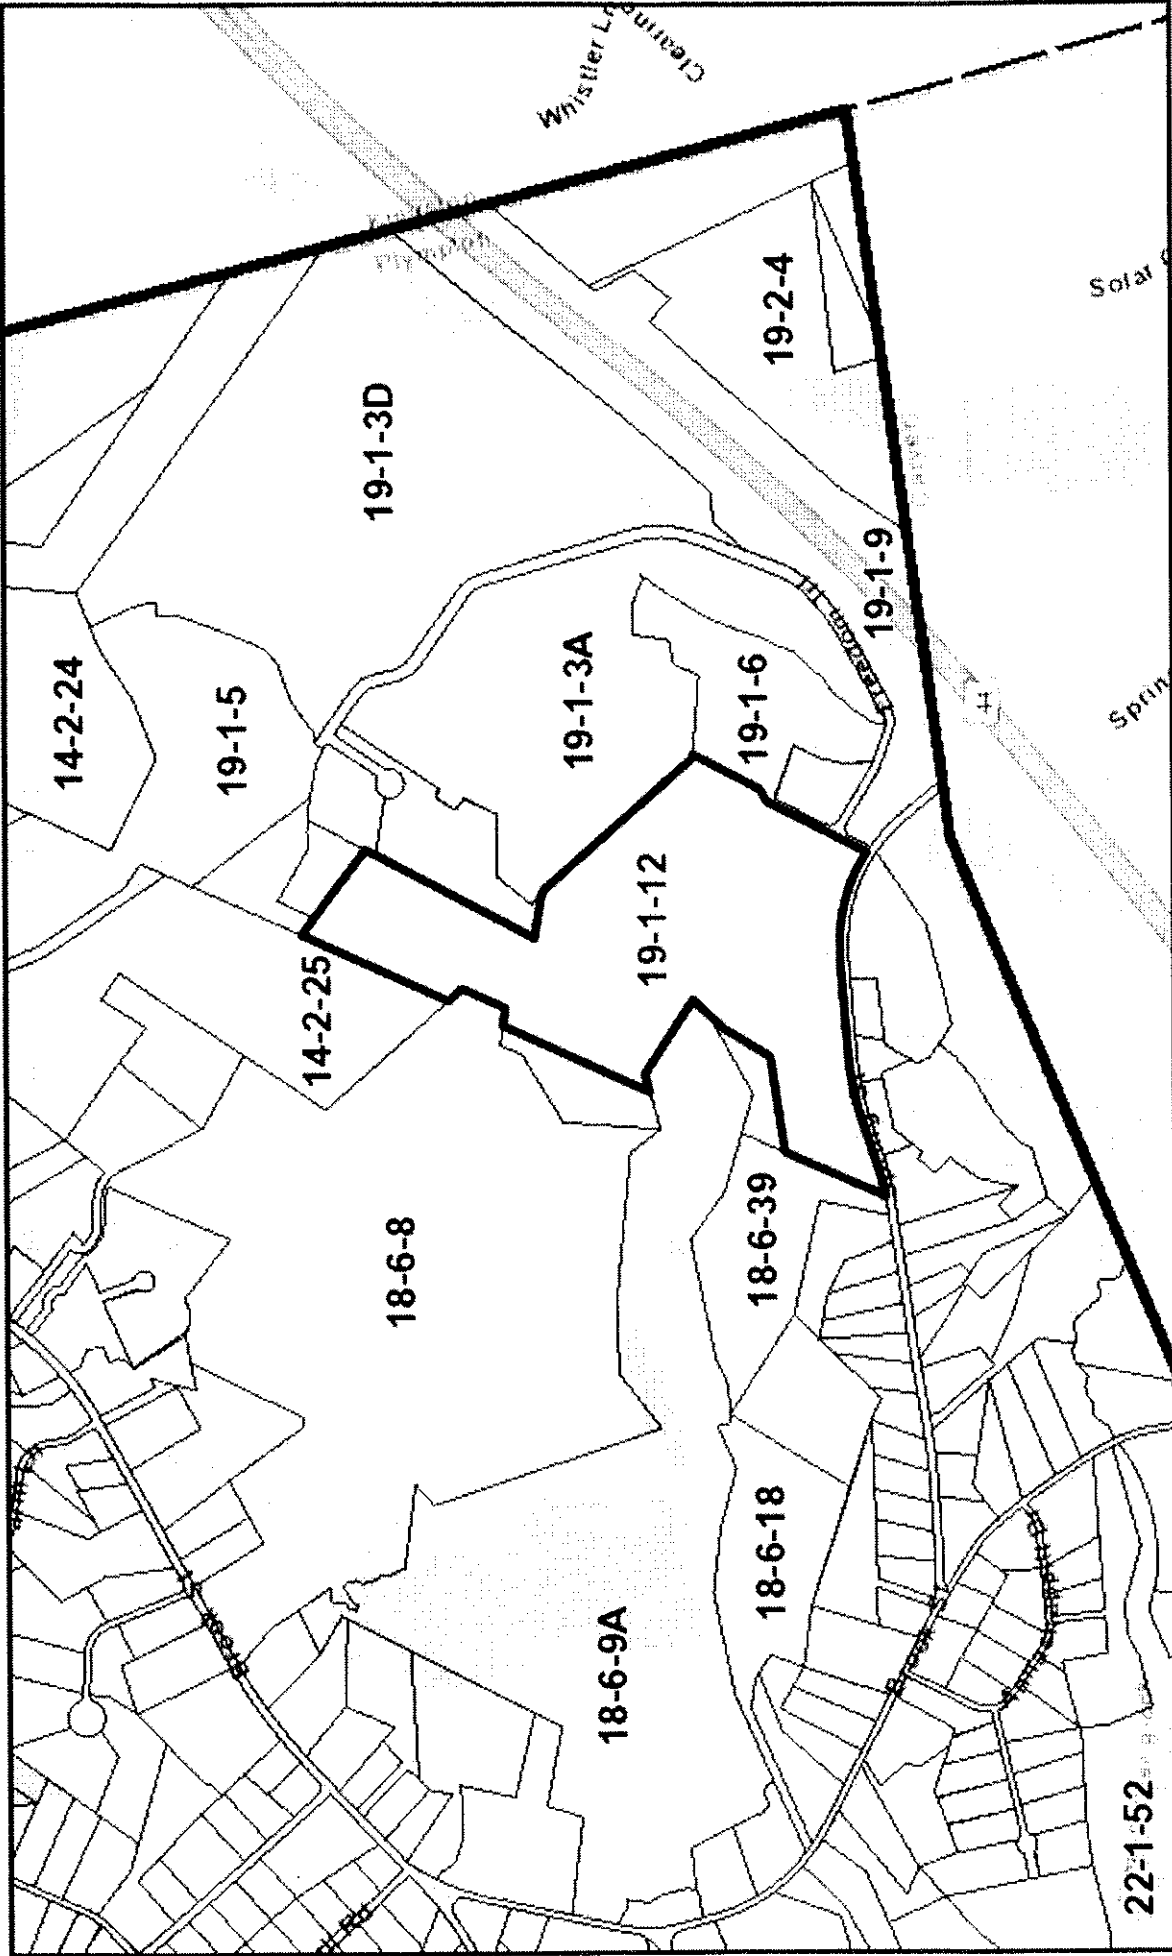

65 SPRING ST PLYMPTON, MA

1 inch = 1309 feet

Data and scale shown on this map are provided for planning and informational purposes only. PLYMPTON (MA) and Vision Government Solutions are not responsible for any use for other purposes or misuse or misrepresentation of this information.

8/30/2016