


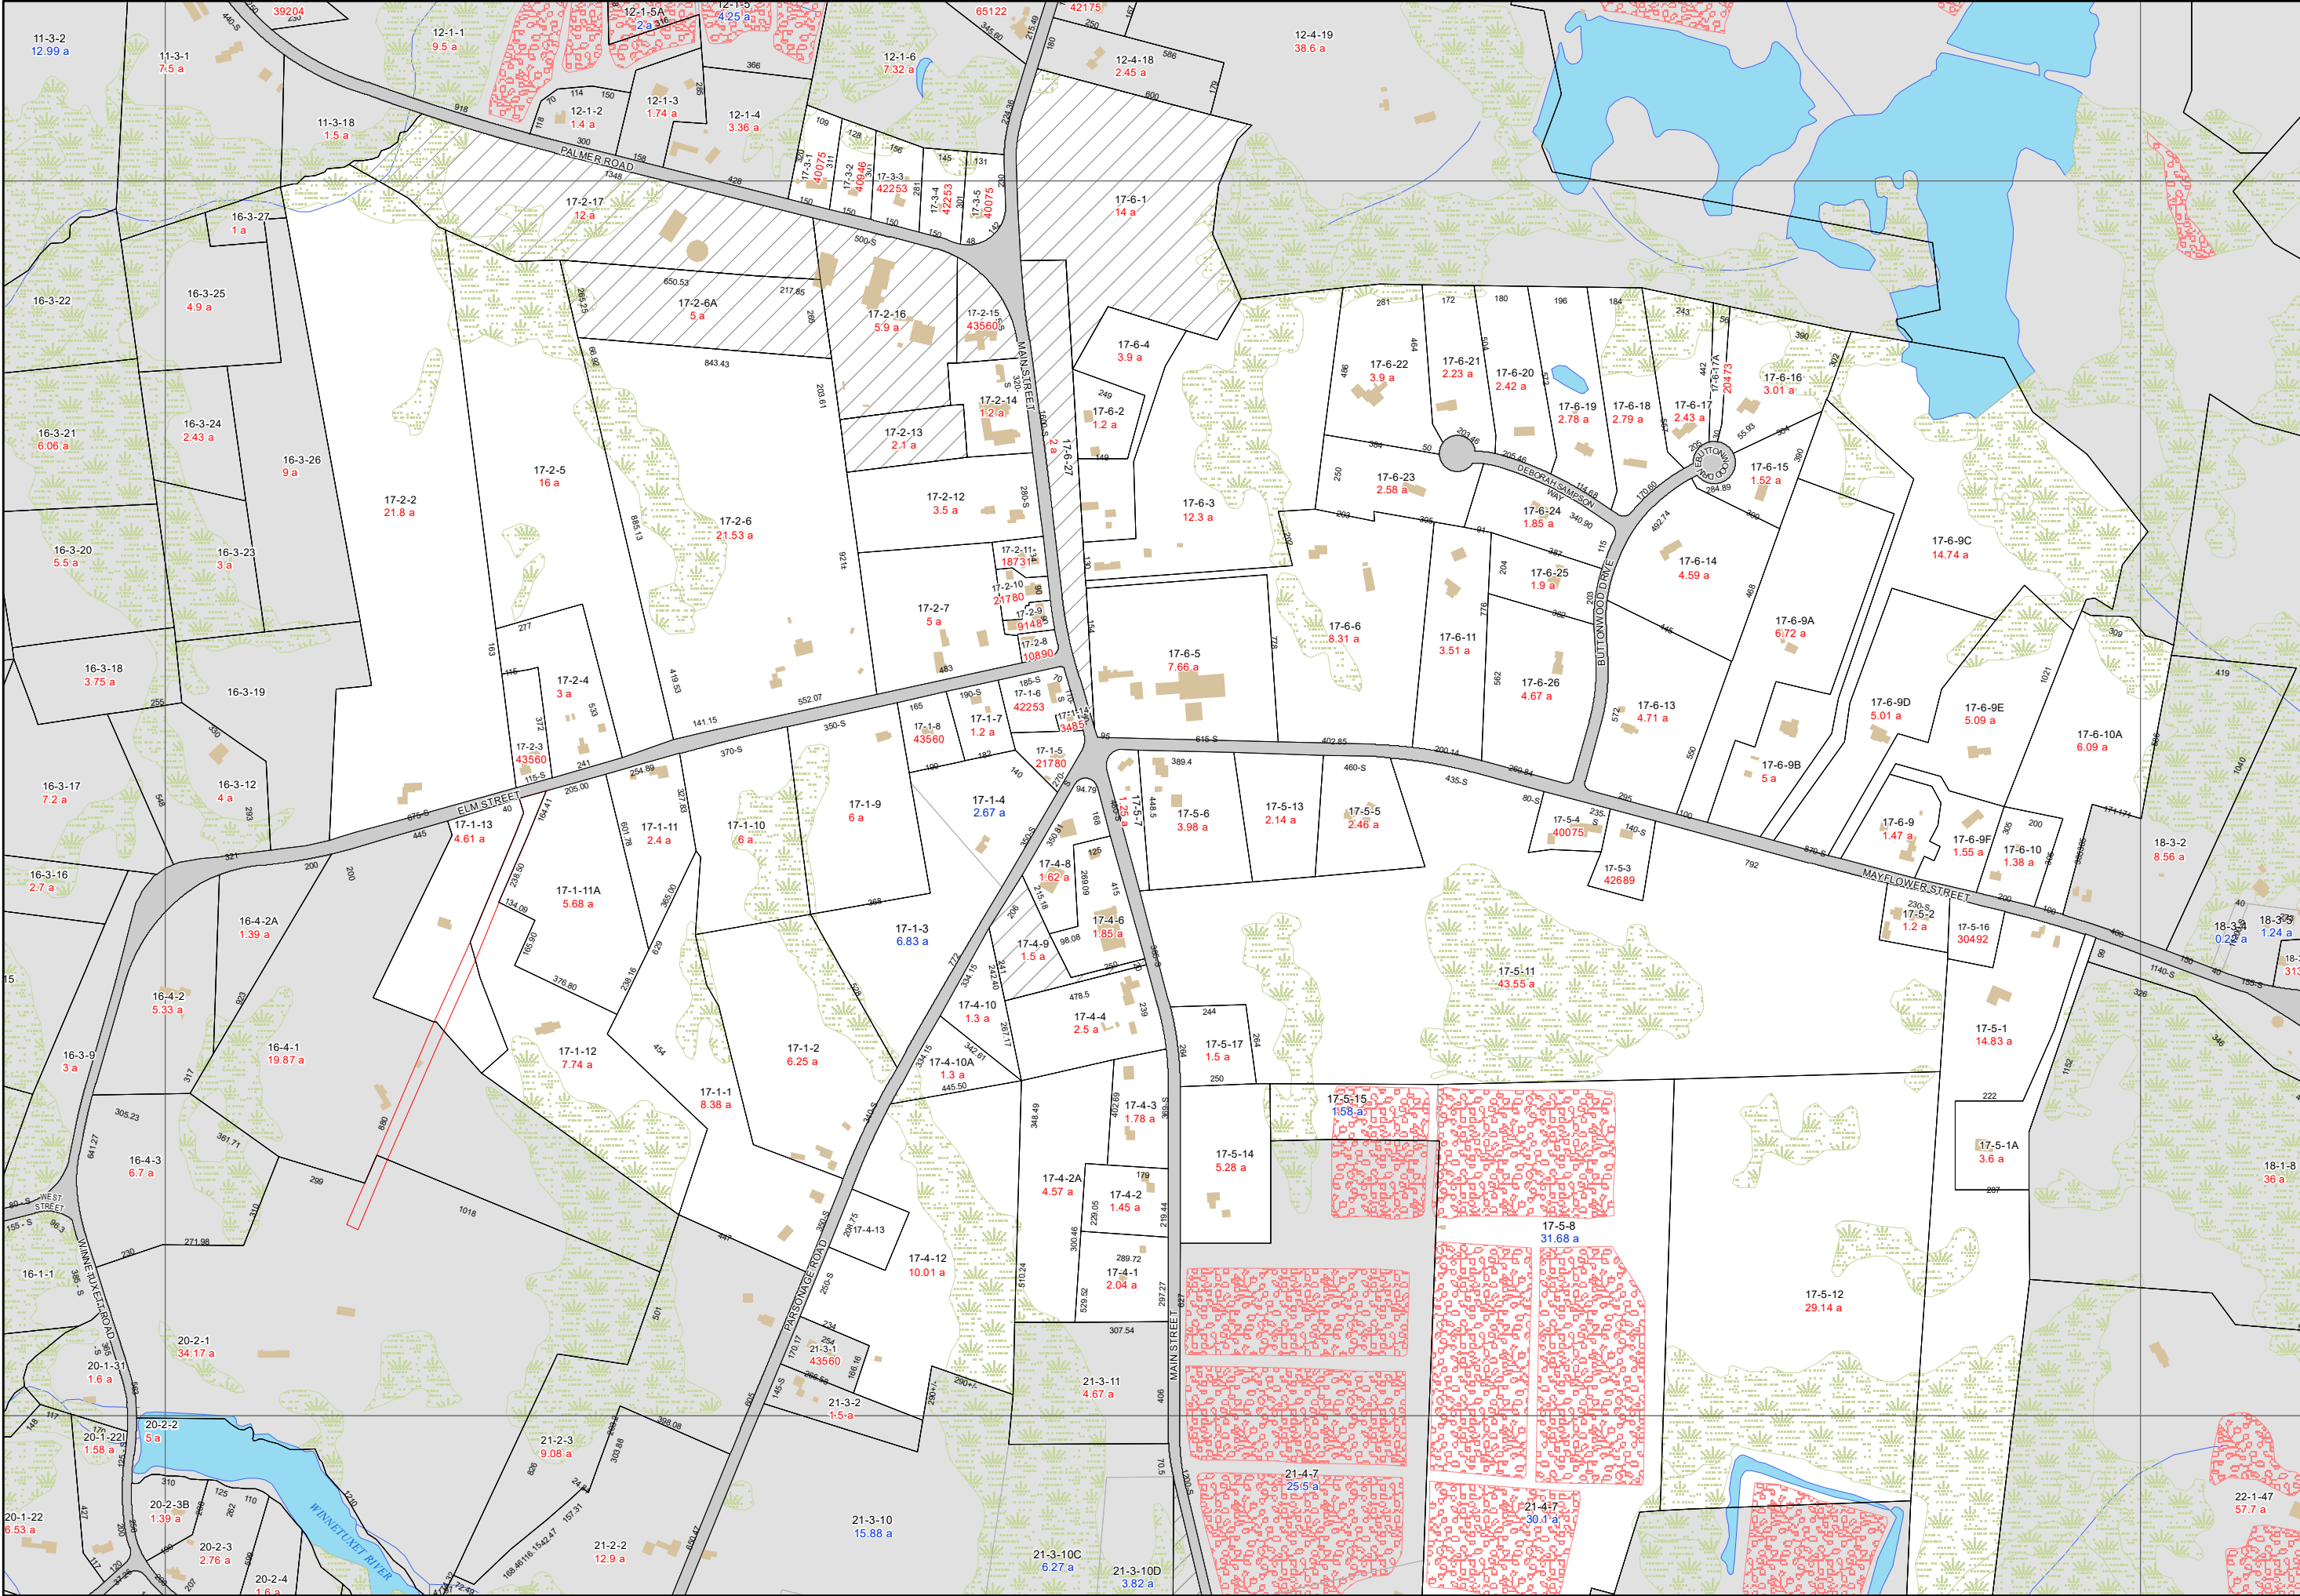

ASSESSORS
MAP FY22

MAP LEGEND

Tax Parcels

Sub-Parcels

Town Owned Parcels

Surrounding Parcels

Parcels Outside Town

ROW

Building

Easement

Bog

Wetland

Open Water

Solar Array

MAP SCALE

1 inch = 500 feet
Feet

0 100 200 300 400 500

MAP LOCATOR

		1		
	2	3		
	4	5		
6	7	8	9	
10	11	12	13	14
15	16	17	18	19
	20	21	22	
	23	24		

11	12	13
16	17	18
20	21	22

MAP DISCLAIMER

These maps are not intended for use in conveyance or for engineering design purposes. The Town of Plympton and its representatives shall not be liable for any reuse of this information.

MAP NOTES

Parcel Areas in RED are from the CAMA billing system for the billing lot. Areas in BLUE are from historic information on the sub-parcels.

Map PDF file created on: 4/26/2022

CGIS MAPPING, LLC

143 Front Street, Suite 863
Marion, MA 02738
(508) 916-7795
www.cgismapping.com

MAP NO: 17