
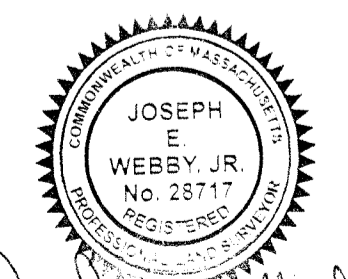


MAP 4
 LOT 1-9
 MAUREEN SHEEHAN
 COUNTY ROAD
 PLYMPTON MA
 36030/17
 PLAN #1310 OF 1972

MAP 2
 LOT 2-99A
 C & A REALTY TRUST
 324 WEST ELM ST.
 PEMBROKE MA

MAP 4
 LOT 1-21
 JOSEPH & PAULA CLAPP
 50 COUNTY ROAD
 PLYMPTON MA
 25861/50
 LC PLAN 34643

MAP 4
 LOT 1-22
 15.8 ACRES +/-
 (TOTAL)

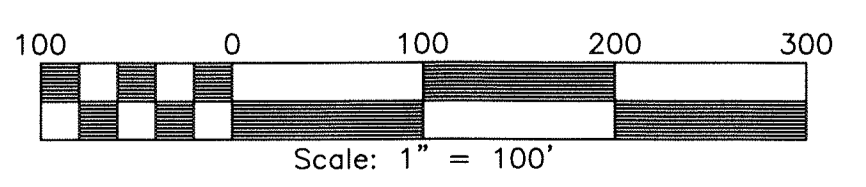

Joseph E. Webby, Jr.



RECORD NOTES:
 RECORD OWNER: MICHAEL J. CAREY TRUSTEE OF THE MARINE CONSTRUCTION TRUST
 22 CARVER STREET
 HALIFAX, MA. 02338
 DEED REFERENCE: 41279/247
 PLAN REFERENCES: PLAN BOOK 42 PAGE 417

PROPOSED "RE-ZONING"
 Plan of Land
 in
PLYMPTON, MASS.

Prepared for
 MICHAEL J. CAREY
 Scale: 1" = 100' FEBRUARY 8, 2018
 WEBBY ENGINEERING ASSOCIATES, INC.
 Engineers & Land Surveyors
 County Road - Plympton, Ma.

Drawn By: STEPHEN J. KOTOWSKI W-5593

